


GLAZING

Standard Glazing: Acrylic Domes
Optional Glazing: Glass, and Multiwall Polycarbonate (High Impact Domes available on request.).

Model Number	(A) Inside Curb Diameter (See Below in Inches)	(B) Dome Rise (Usually 20-25% of smaller size if not specified)
30	24"	8"
36	31"	10"
48	43"	12"
60	54"	16"
72	67"	18"
84	79"	20"
96	91"	24"

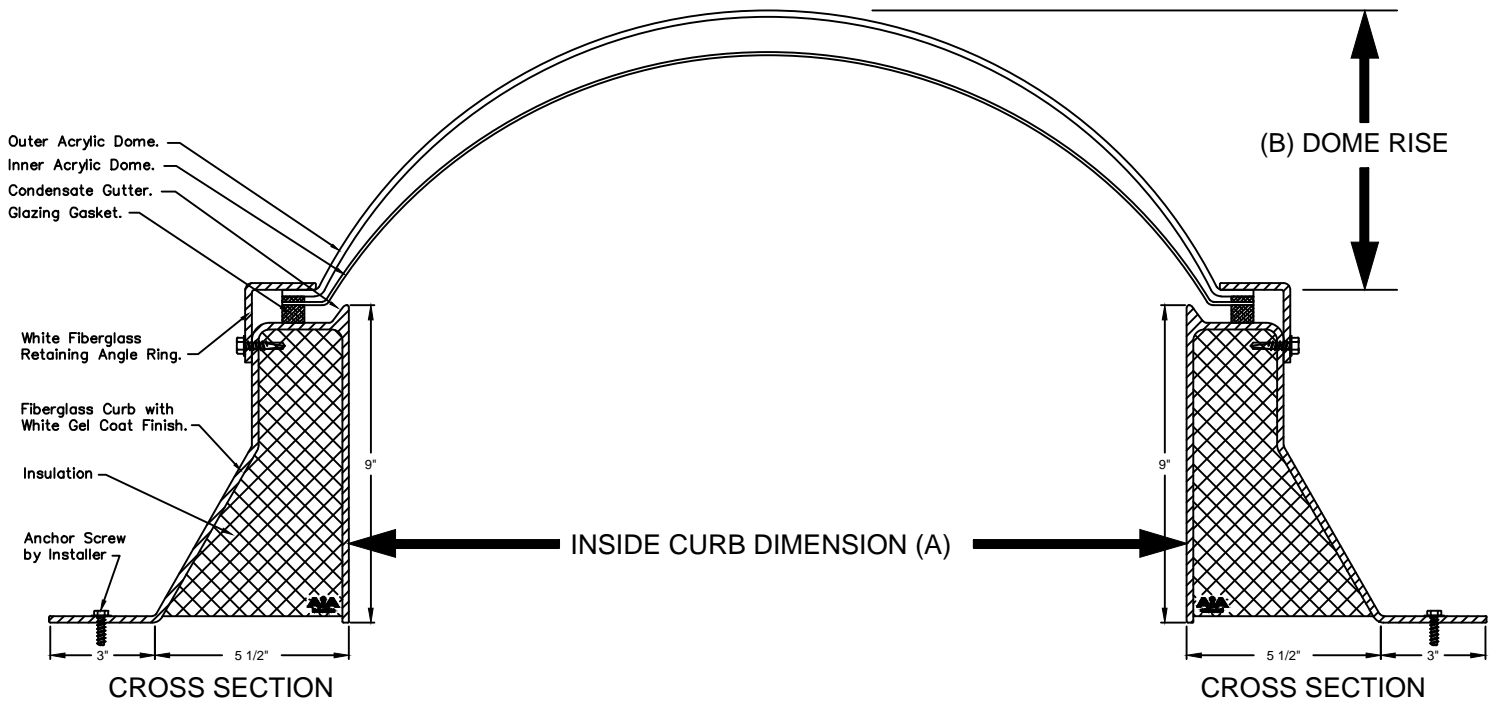

AiA Industries.com
 290 East 56th Avenue
 Denver, CO 80216
 (303) 296-9696

Circular Skylight
 Details

